


REV.	DESCRIPTION	DATE	BY

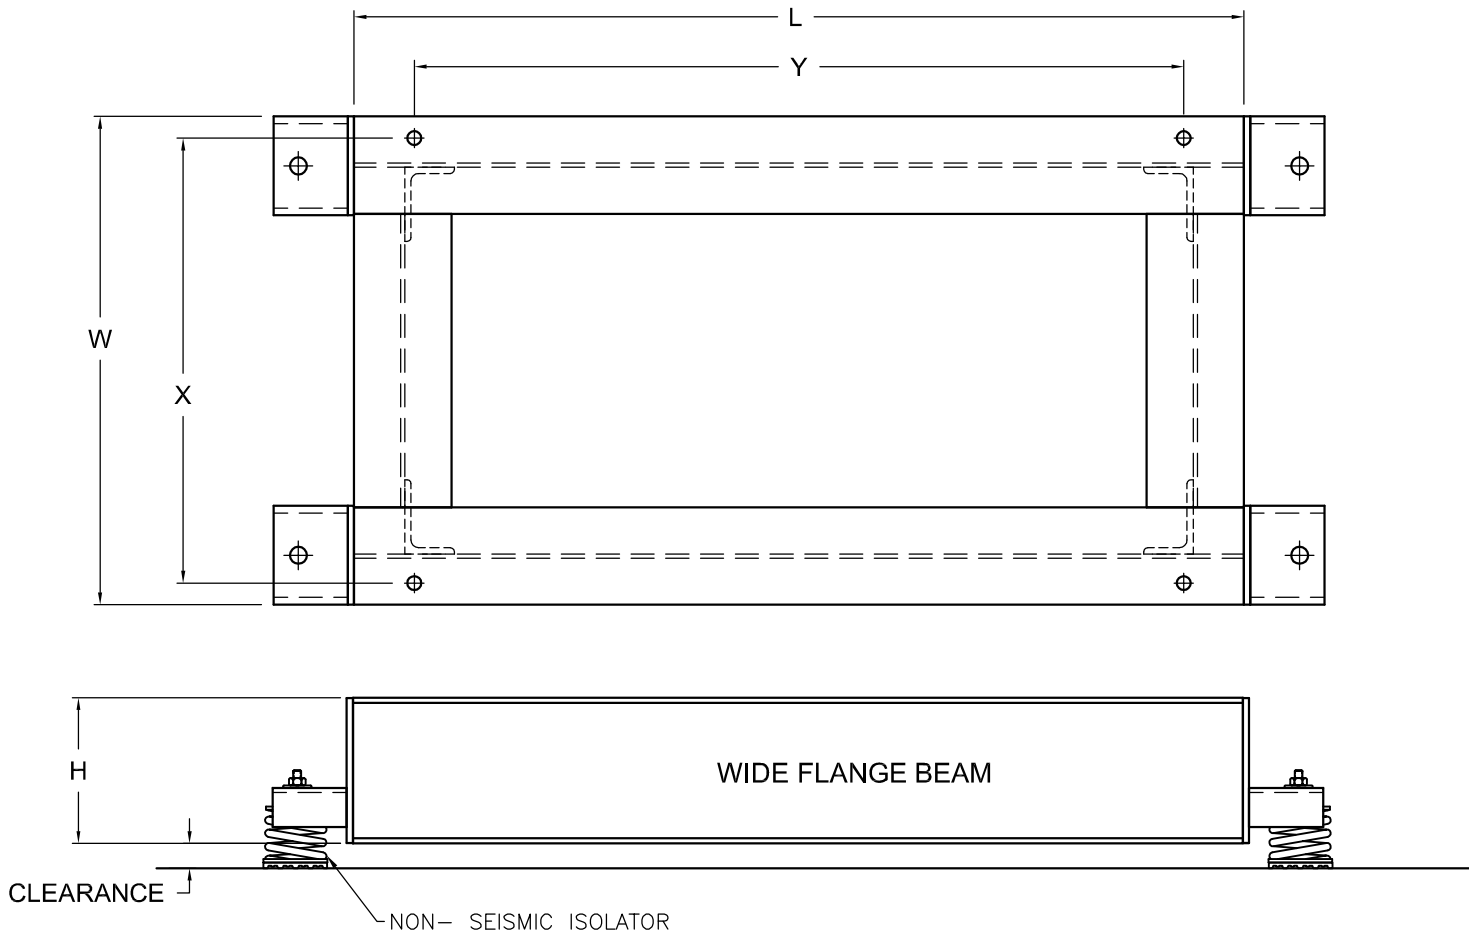

**NOTES**

1. HEIGHT OF PRODUCT VARIES PER MOUNT.
2. CLEARANCE UNDERNEATH THE UNIT VARIES PER FRAME CONSTRUCTION.
3. LENGTH AND WIDTH VARIES PER APPLICATION DEMANDS OR PRODUCT CONSTRUCTION.
4. METHOD OF FRAME OR BASE ATTACHMENT TO ISOLATORS MAY VARY PER FRAME OR MOUNT.
5. MOUNT ILLUSTRATION MAY VARY PER APPLICATION OR PROJECT REQUIREMENTS.
6. ANCHORING OR BOLT DOWN REQUIREMENTS VARY PER MOUNT OR PROJECT REQUIREMENTS.
7. INSTALLATION INSTRUCTIONS VARY PER MOUNT OR PROJECT REQUIREMENTS; CONTACT MANUFACTURER FOR INSTALLATION INSTRUCTIONS.
8. CUSTOM CUT LENGTH AND WIDTH AVAILABLE; CONTACT VMC FOR AVAILABILITY.
9. RATED DEFLECTIONS ARE WITHIN 25% OF NOMINAL. HIGHER DEFLECTIONS ARE ALLOWED IF THEY MEET SPECIFICATIONS.

**TAG:**

NOTE: ( ) BASE(S) REQUIRED.  
ALL DIMENSIONS IN INCHES.

BASE SHIPPING WEIGHT \_\_\_\_\_

OTHER MATERIALS, COMPOUNDS, OR FINISHES WITH EQUAL OR SUPERIOR PROPERTIES MAY BE SUBSTITUTED AS THEY BECOME AVAILABLE.

**CERTIFIED FOR:**

JOB NAME: \_\_\_\_\_  
 CUSTOMER : \_\_\_\_\_  
 CUSTOMER P.O.: \_\_\_\_\_  
 SALES ORDER: \_\_\_\_\_

**MODEL WFB NON-SEISMIC  
 WIDE FLANGE STRUCTURAL BASE  
 1 INCH DEFLECTION**



**THE VMC GROUP**  
*The Power of Together*  
 Bloomingdale, NJ 07403  
 Houston, TX 77041

SCALE :

NONE

SHEET:



DRAWING NO.:

REVISION